


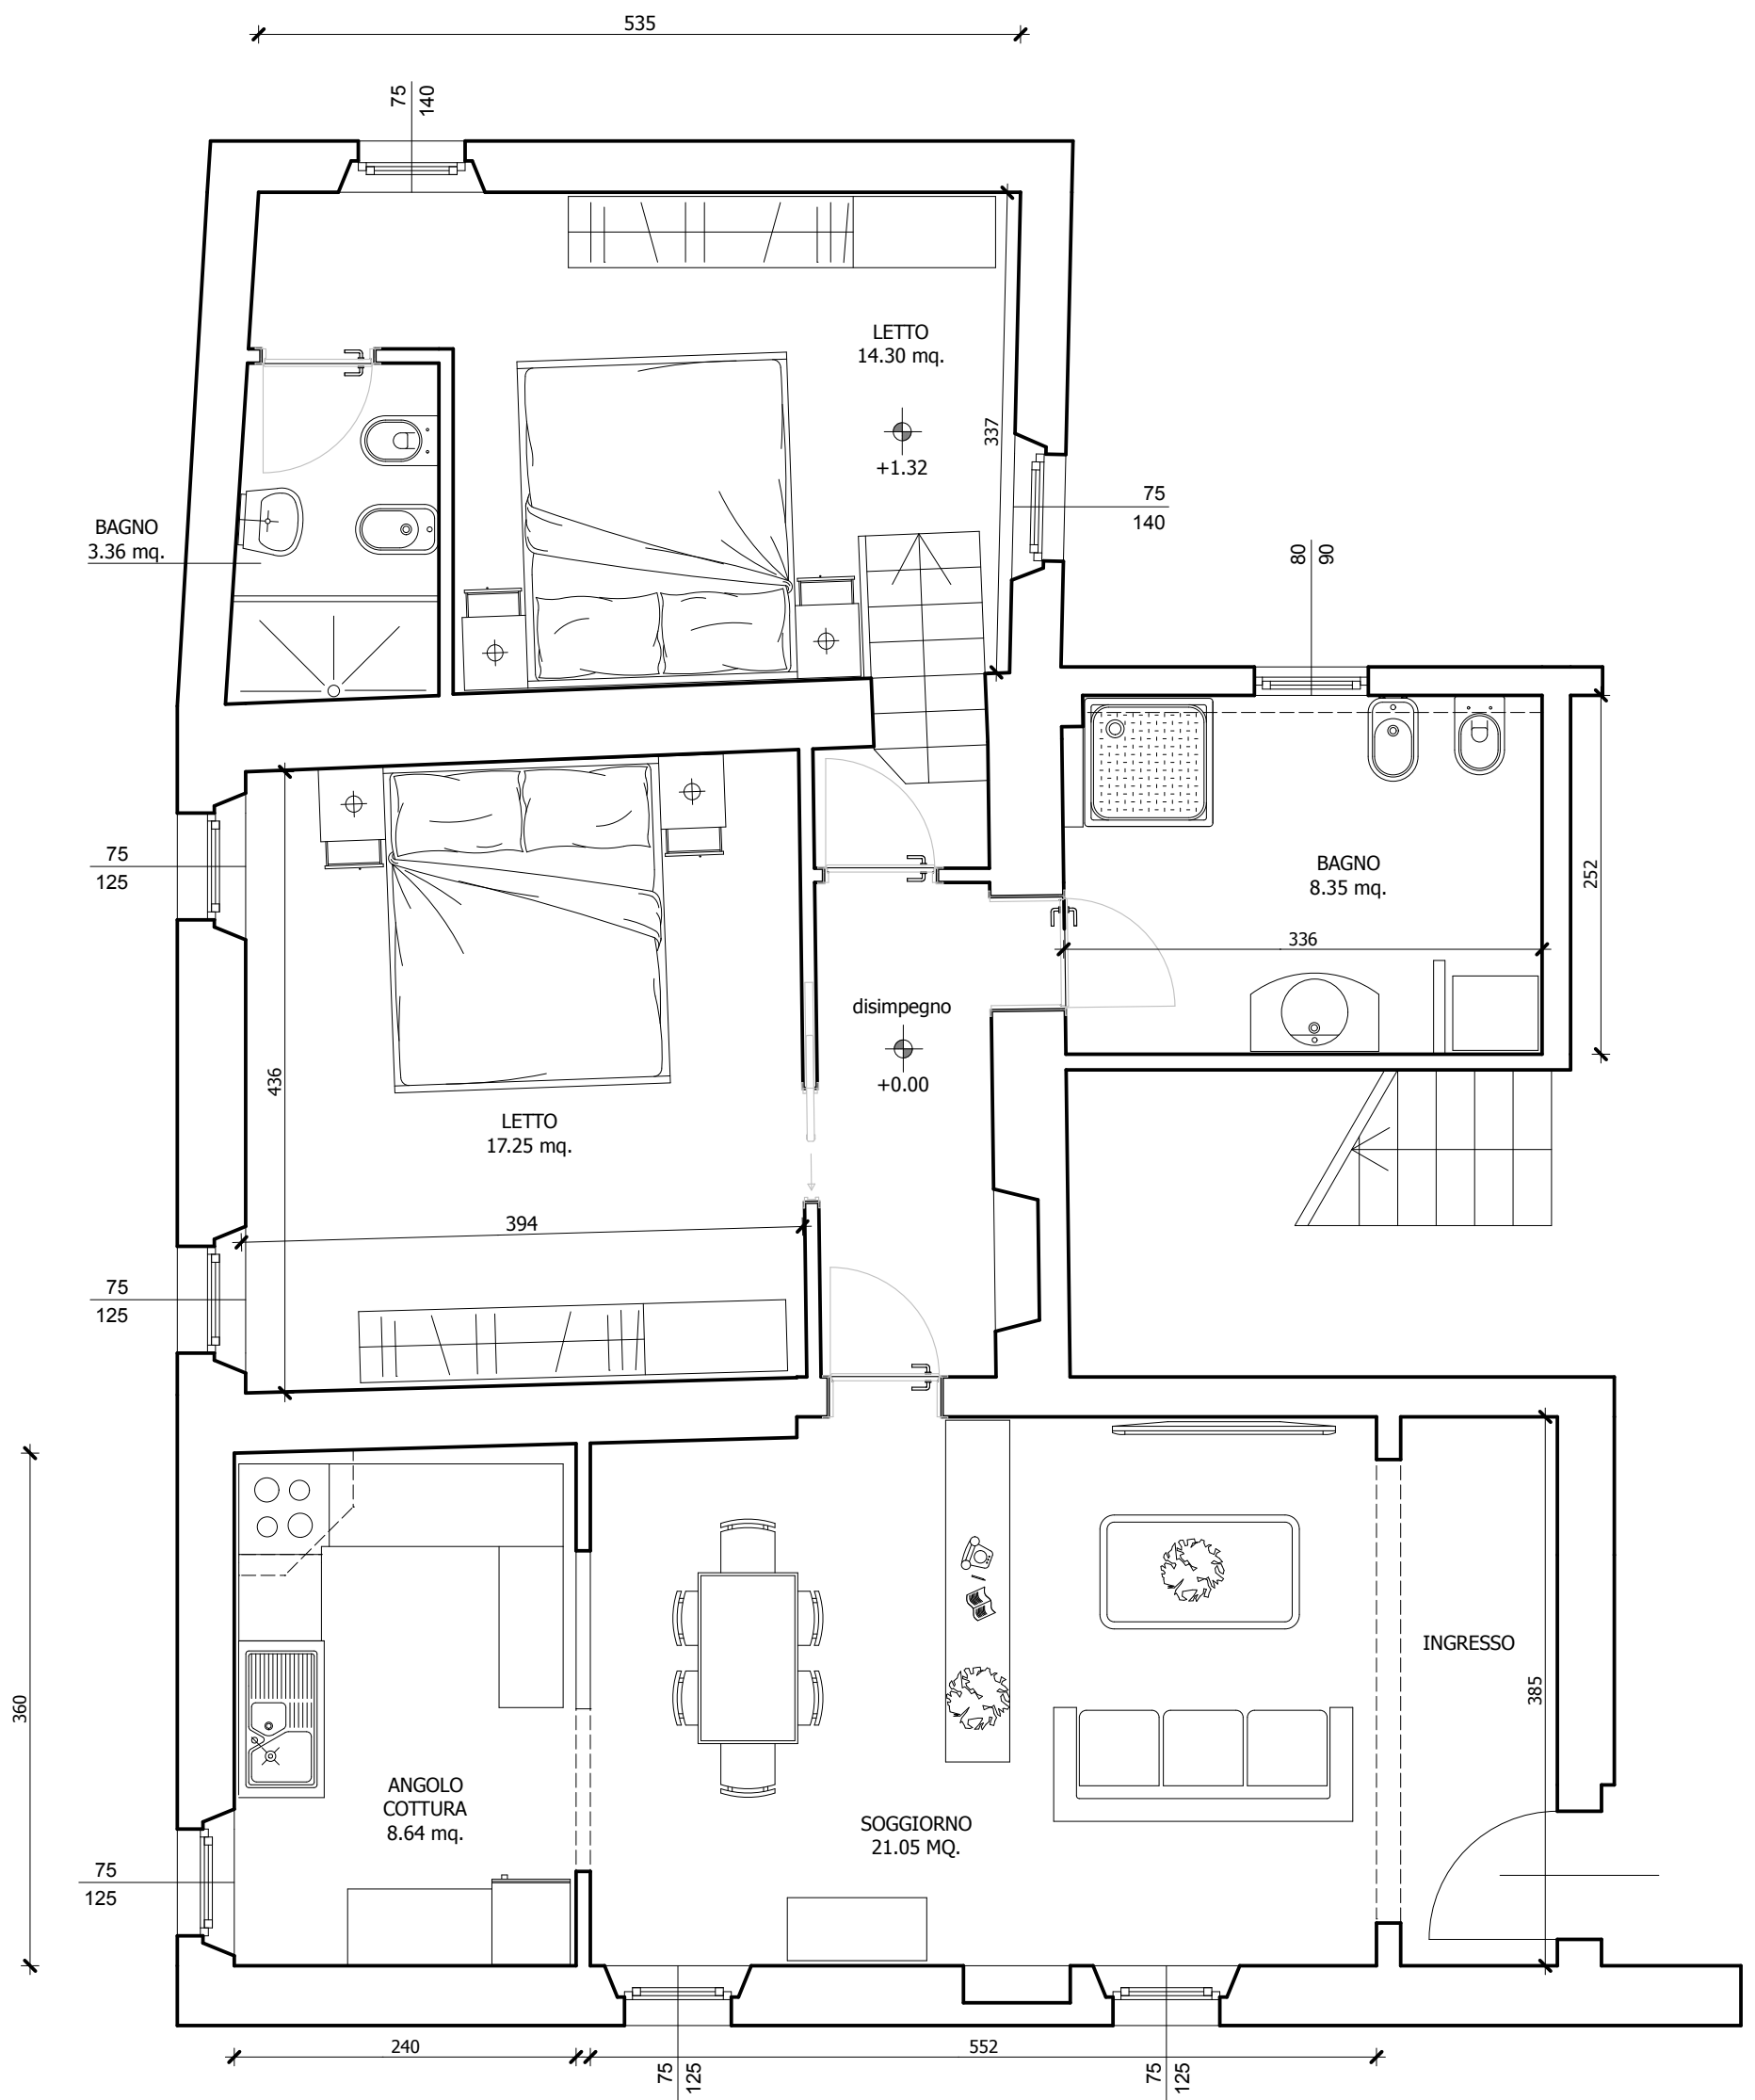

PIANO TERRA
SCALA 1:50